
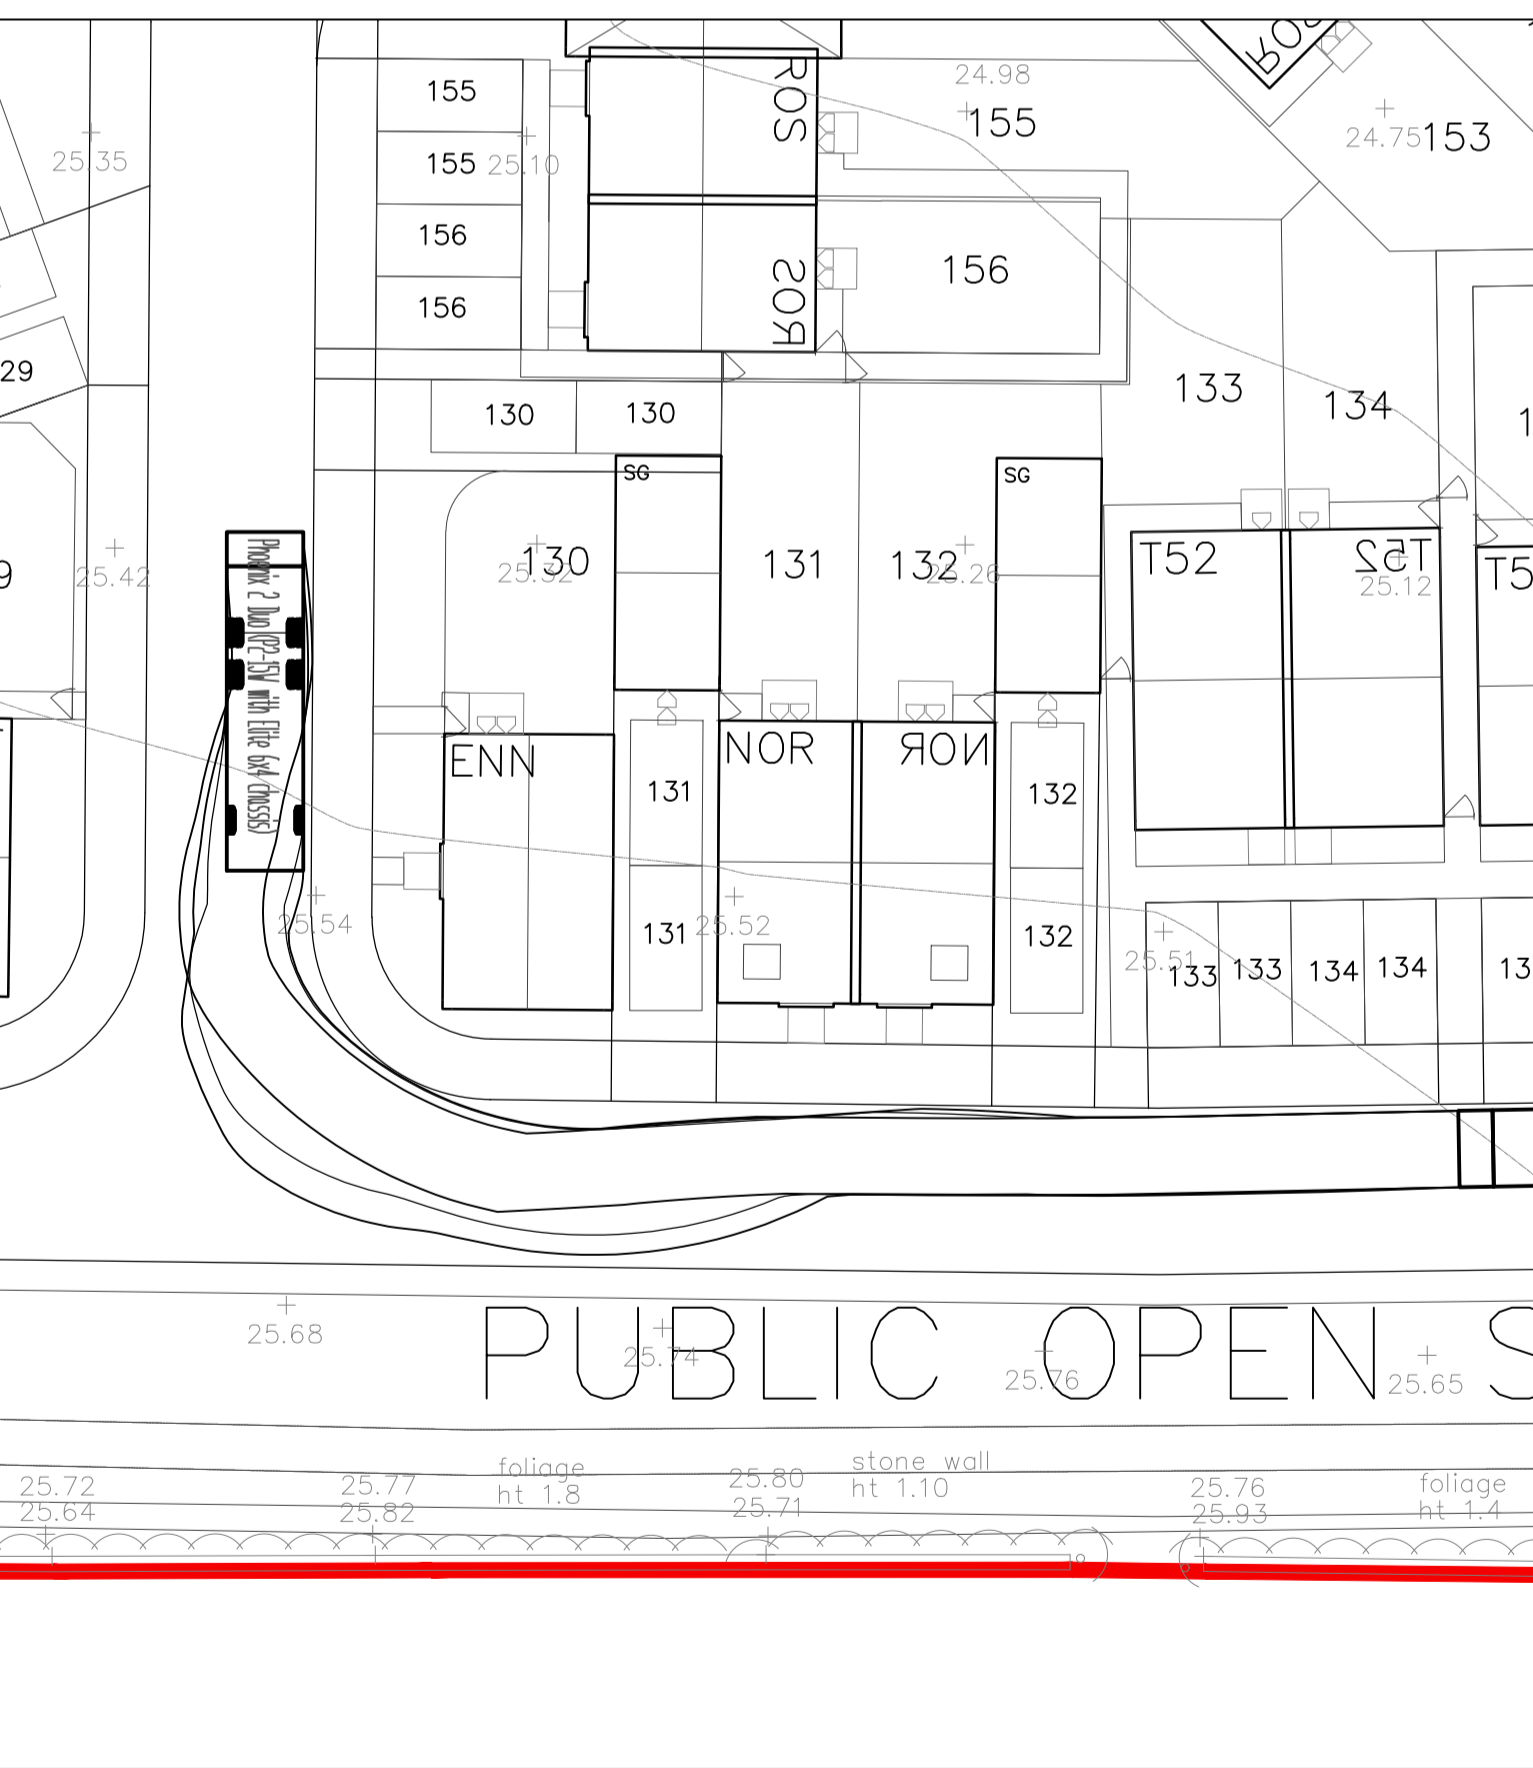
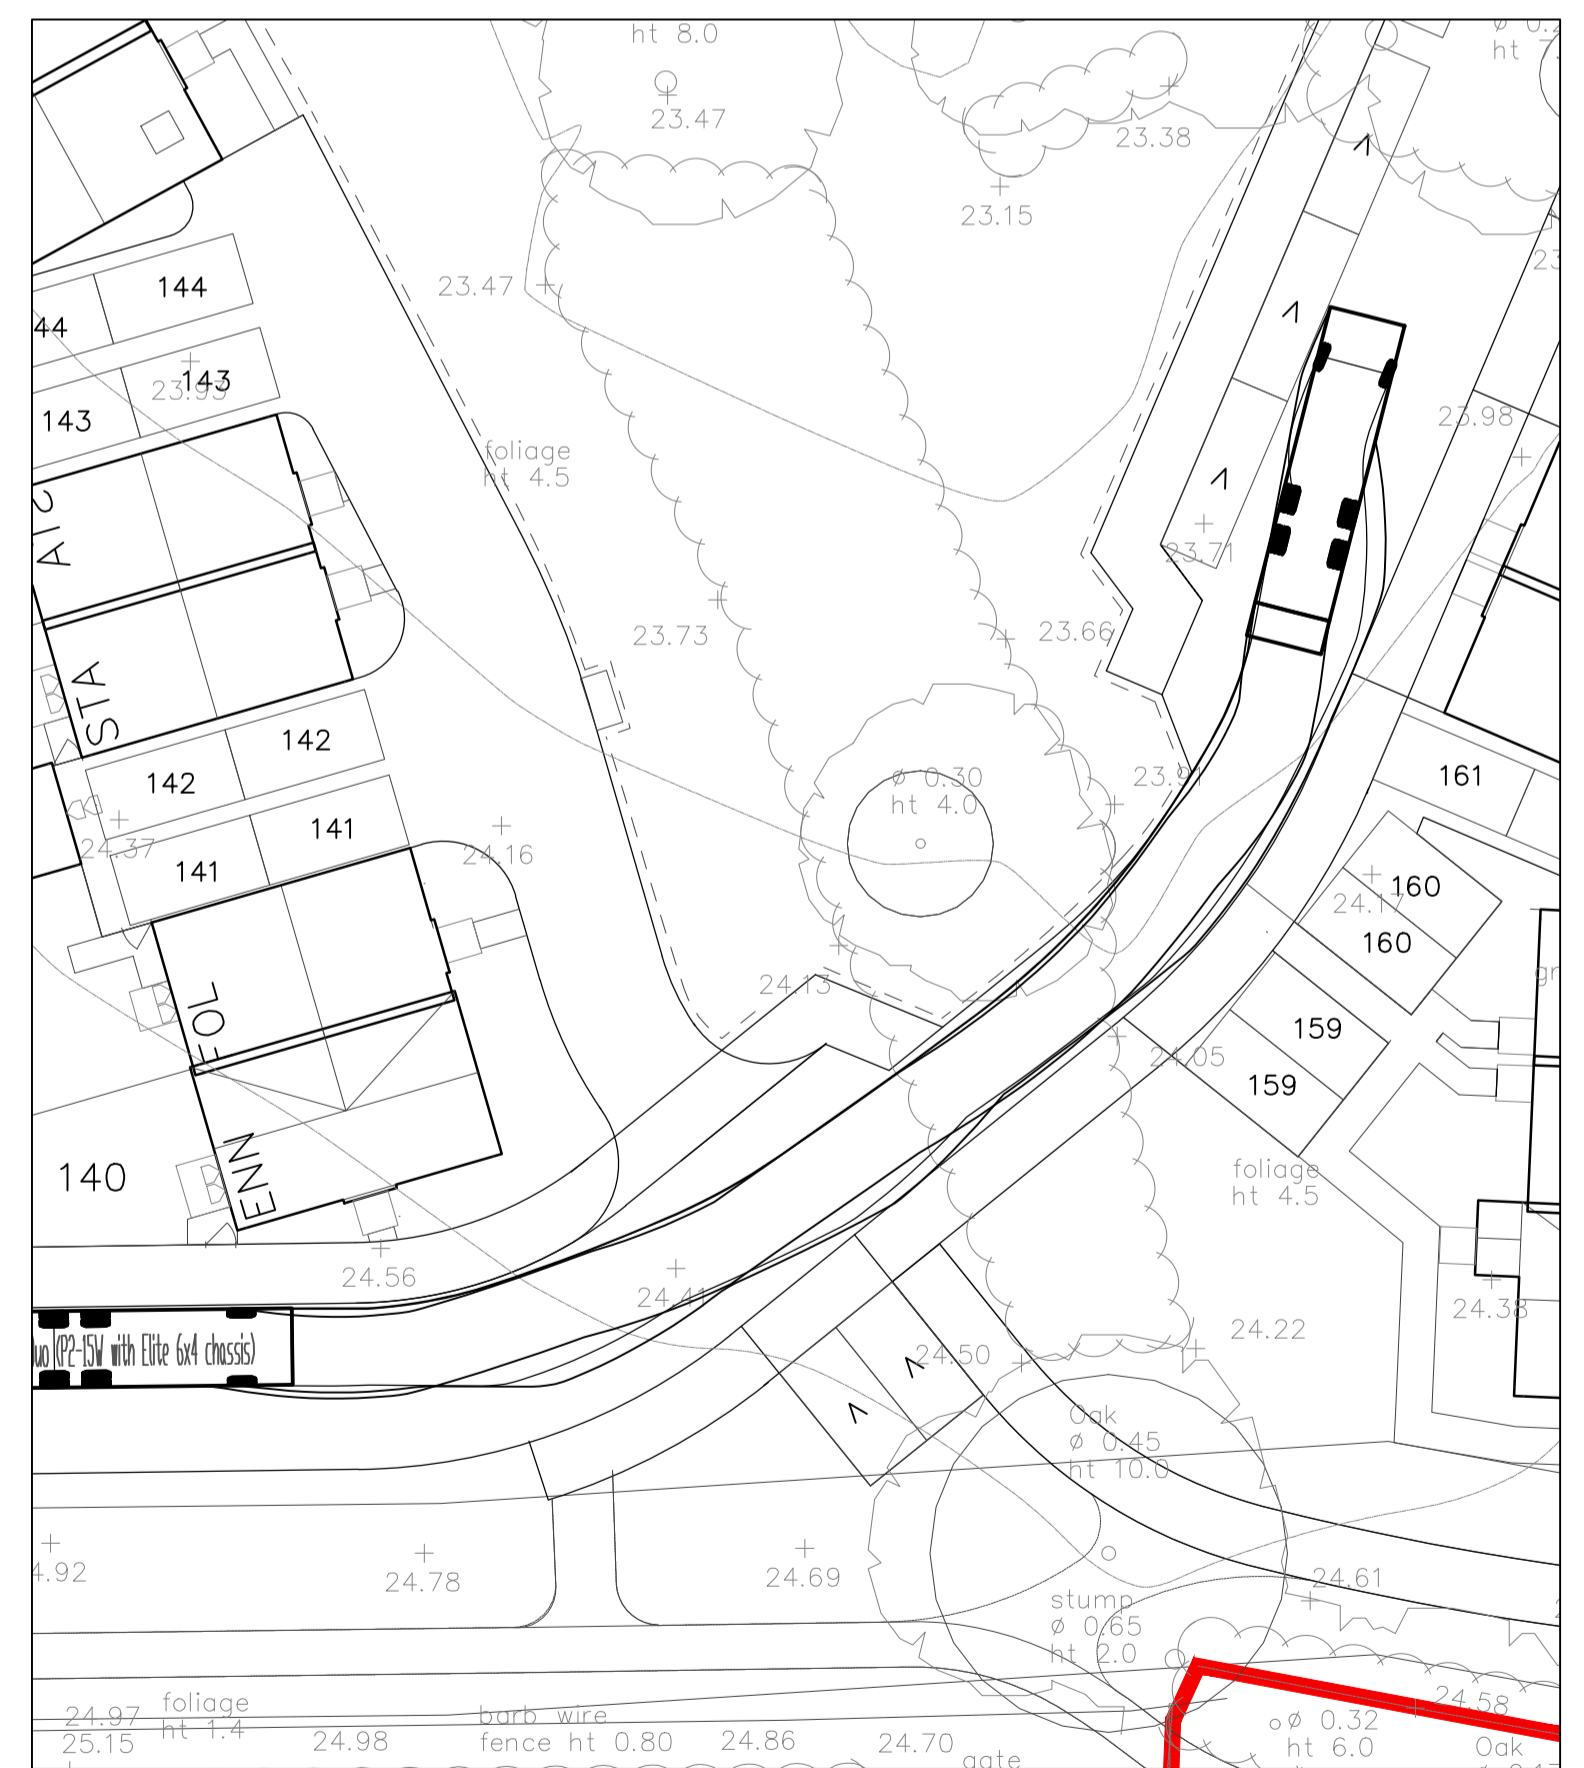


Phoenix 2 Duo (P2-15W with Elite 6x4 chassis)	
Overall Length	11.200m
Overall Width	2.530m
Overall Body Height	3.751m
Min Body Ground Clearance	0.304m
Track Width	2.500m
Lock to Lock Time	4.00s
Kerb to Kerb Turning Radius	9.500m

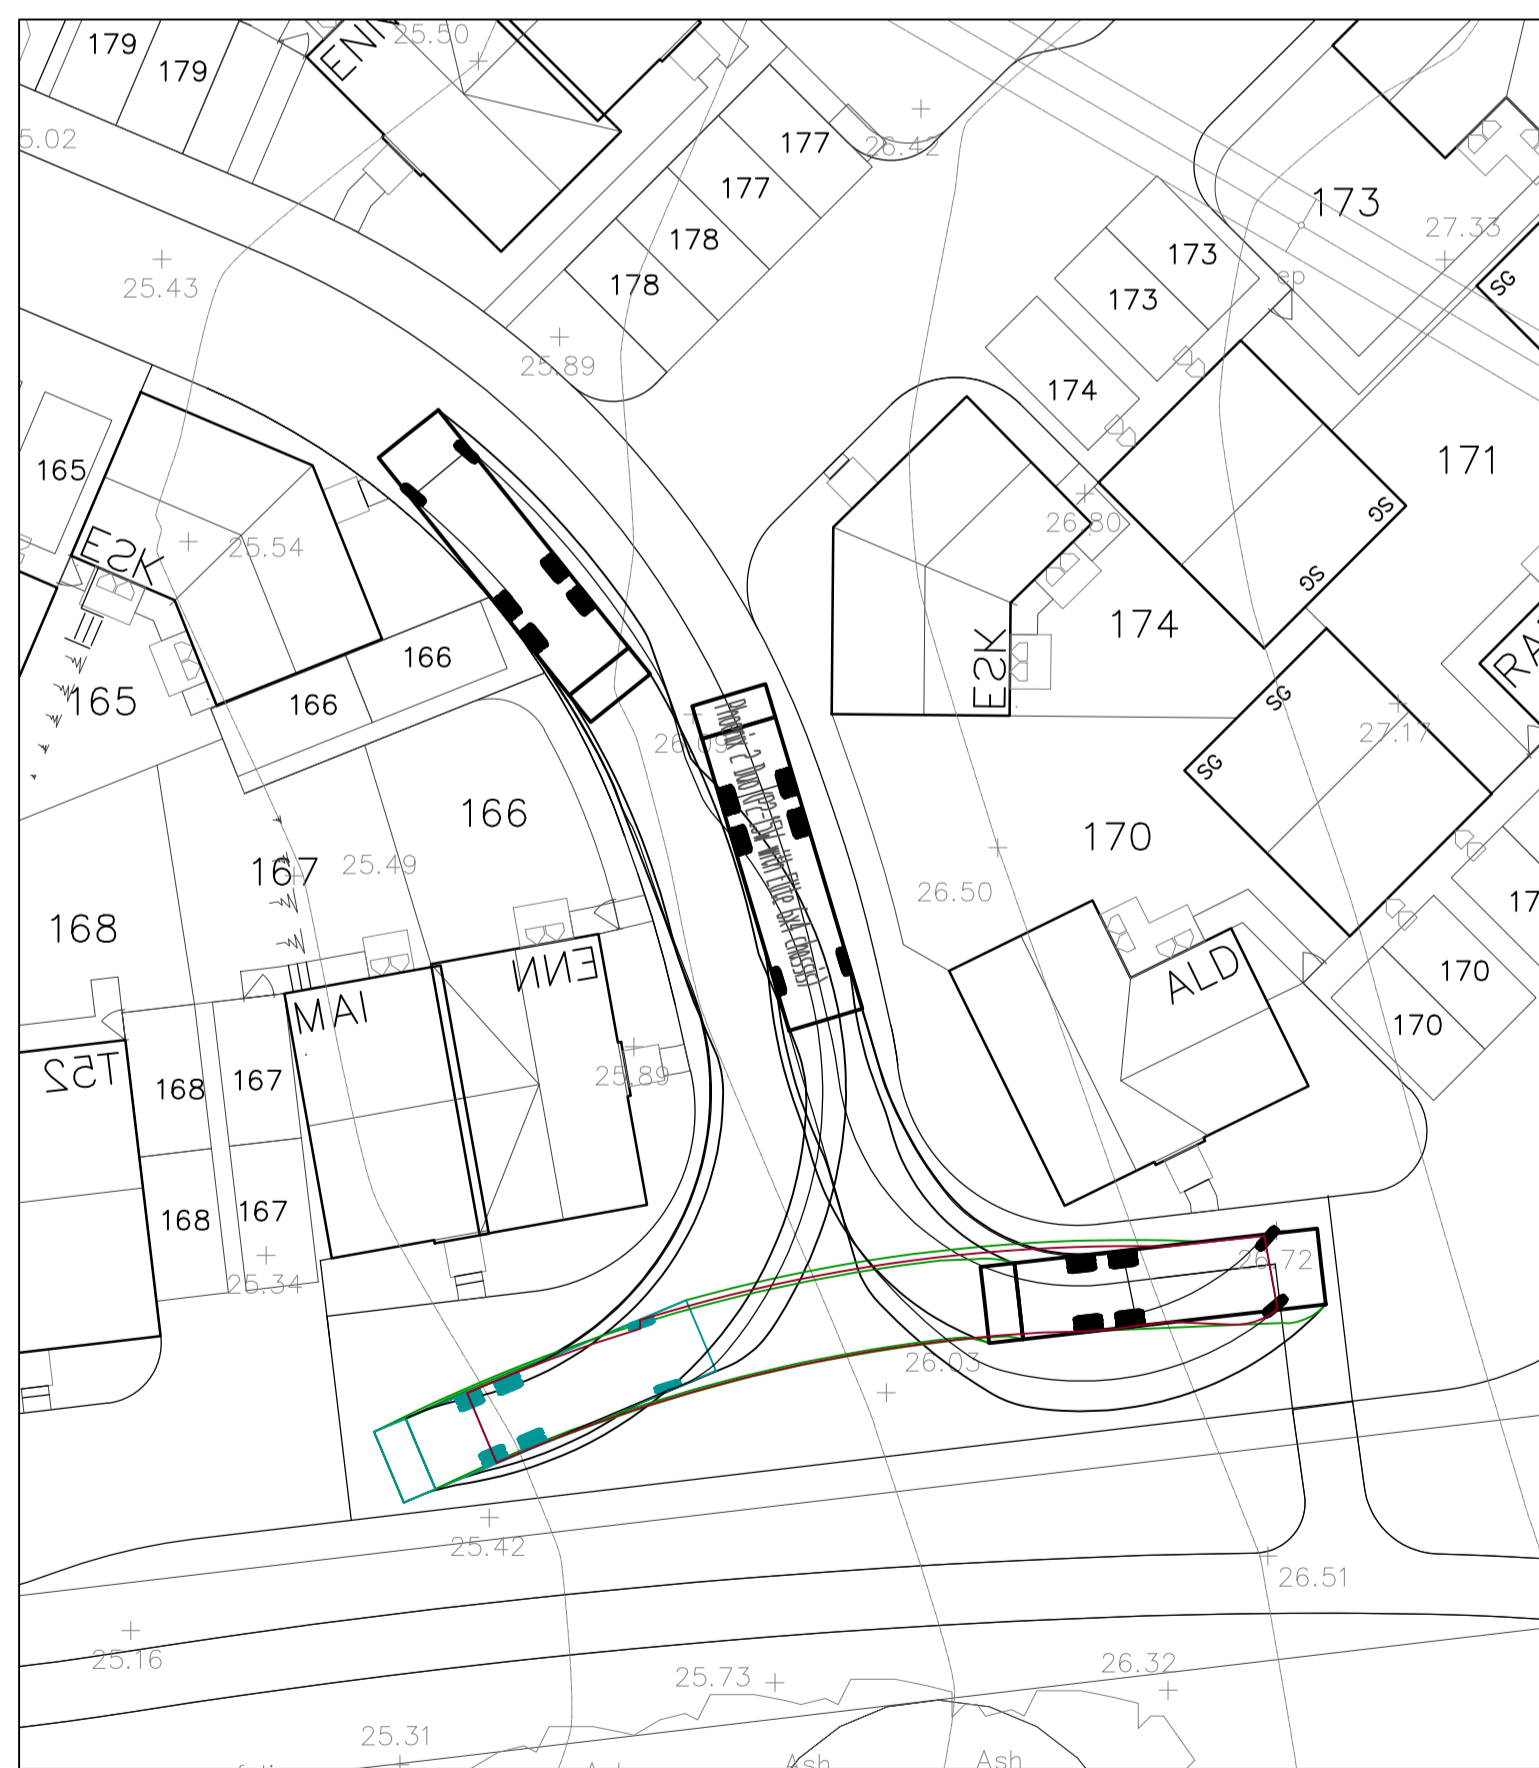

Rev	Date	Description	By
Dimensions to be verified on site. This drawing should not be scaled. Use figured dimensions only. Any discrepancies should be referred to the Engineer prior to work being put in hand. This drawing is copyright.			

QuadConsult Limited
Columbus House, Village Way
Greenmeadow Business Park
Cardiff
CF15 7NE

029 2077 9844
contactus@quadconsult.co.uk
www.quadconsult.co.uk



Consulting Civil & Structural Engineers

David Wilson Homes

Project: Engine Lane, Nailsea.

Title: AutoTracking Junctions Sheet 2 of 5

Drawing Status: PLANNING				
Designed by	Drawn by	Checked by	Date	Scale @ A1 size
RWP	RWP	SM	Mar'17	1:250
Project No		Drawing No		Revision
17014		C-PL102-02		0

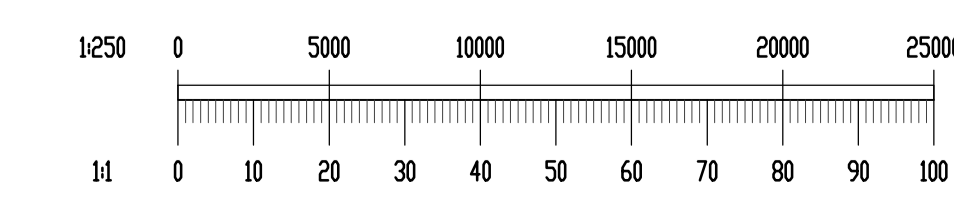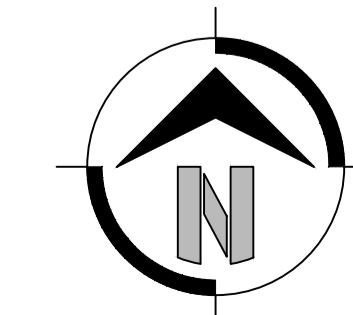

File name: 17014_CPL102-AutoTracking.dwg